


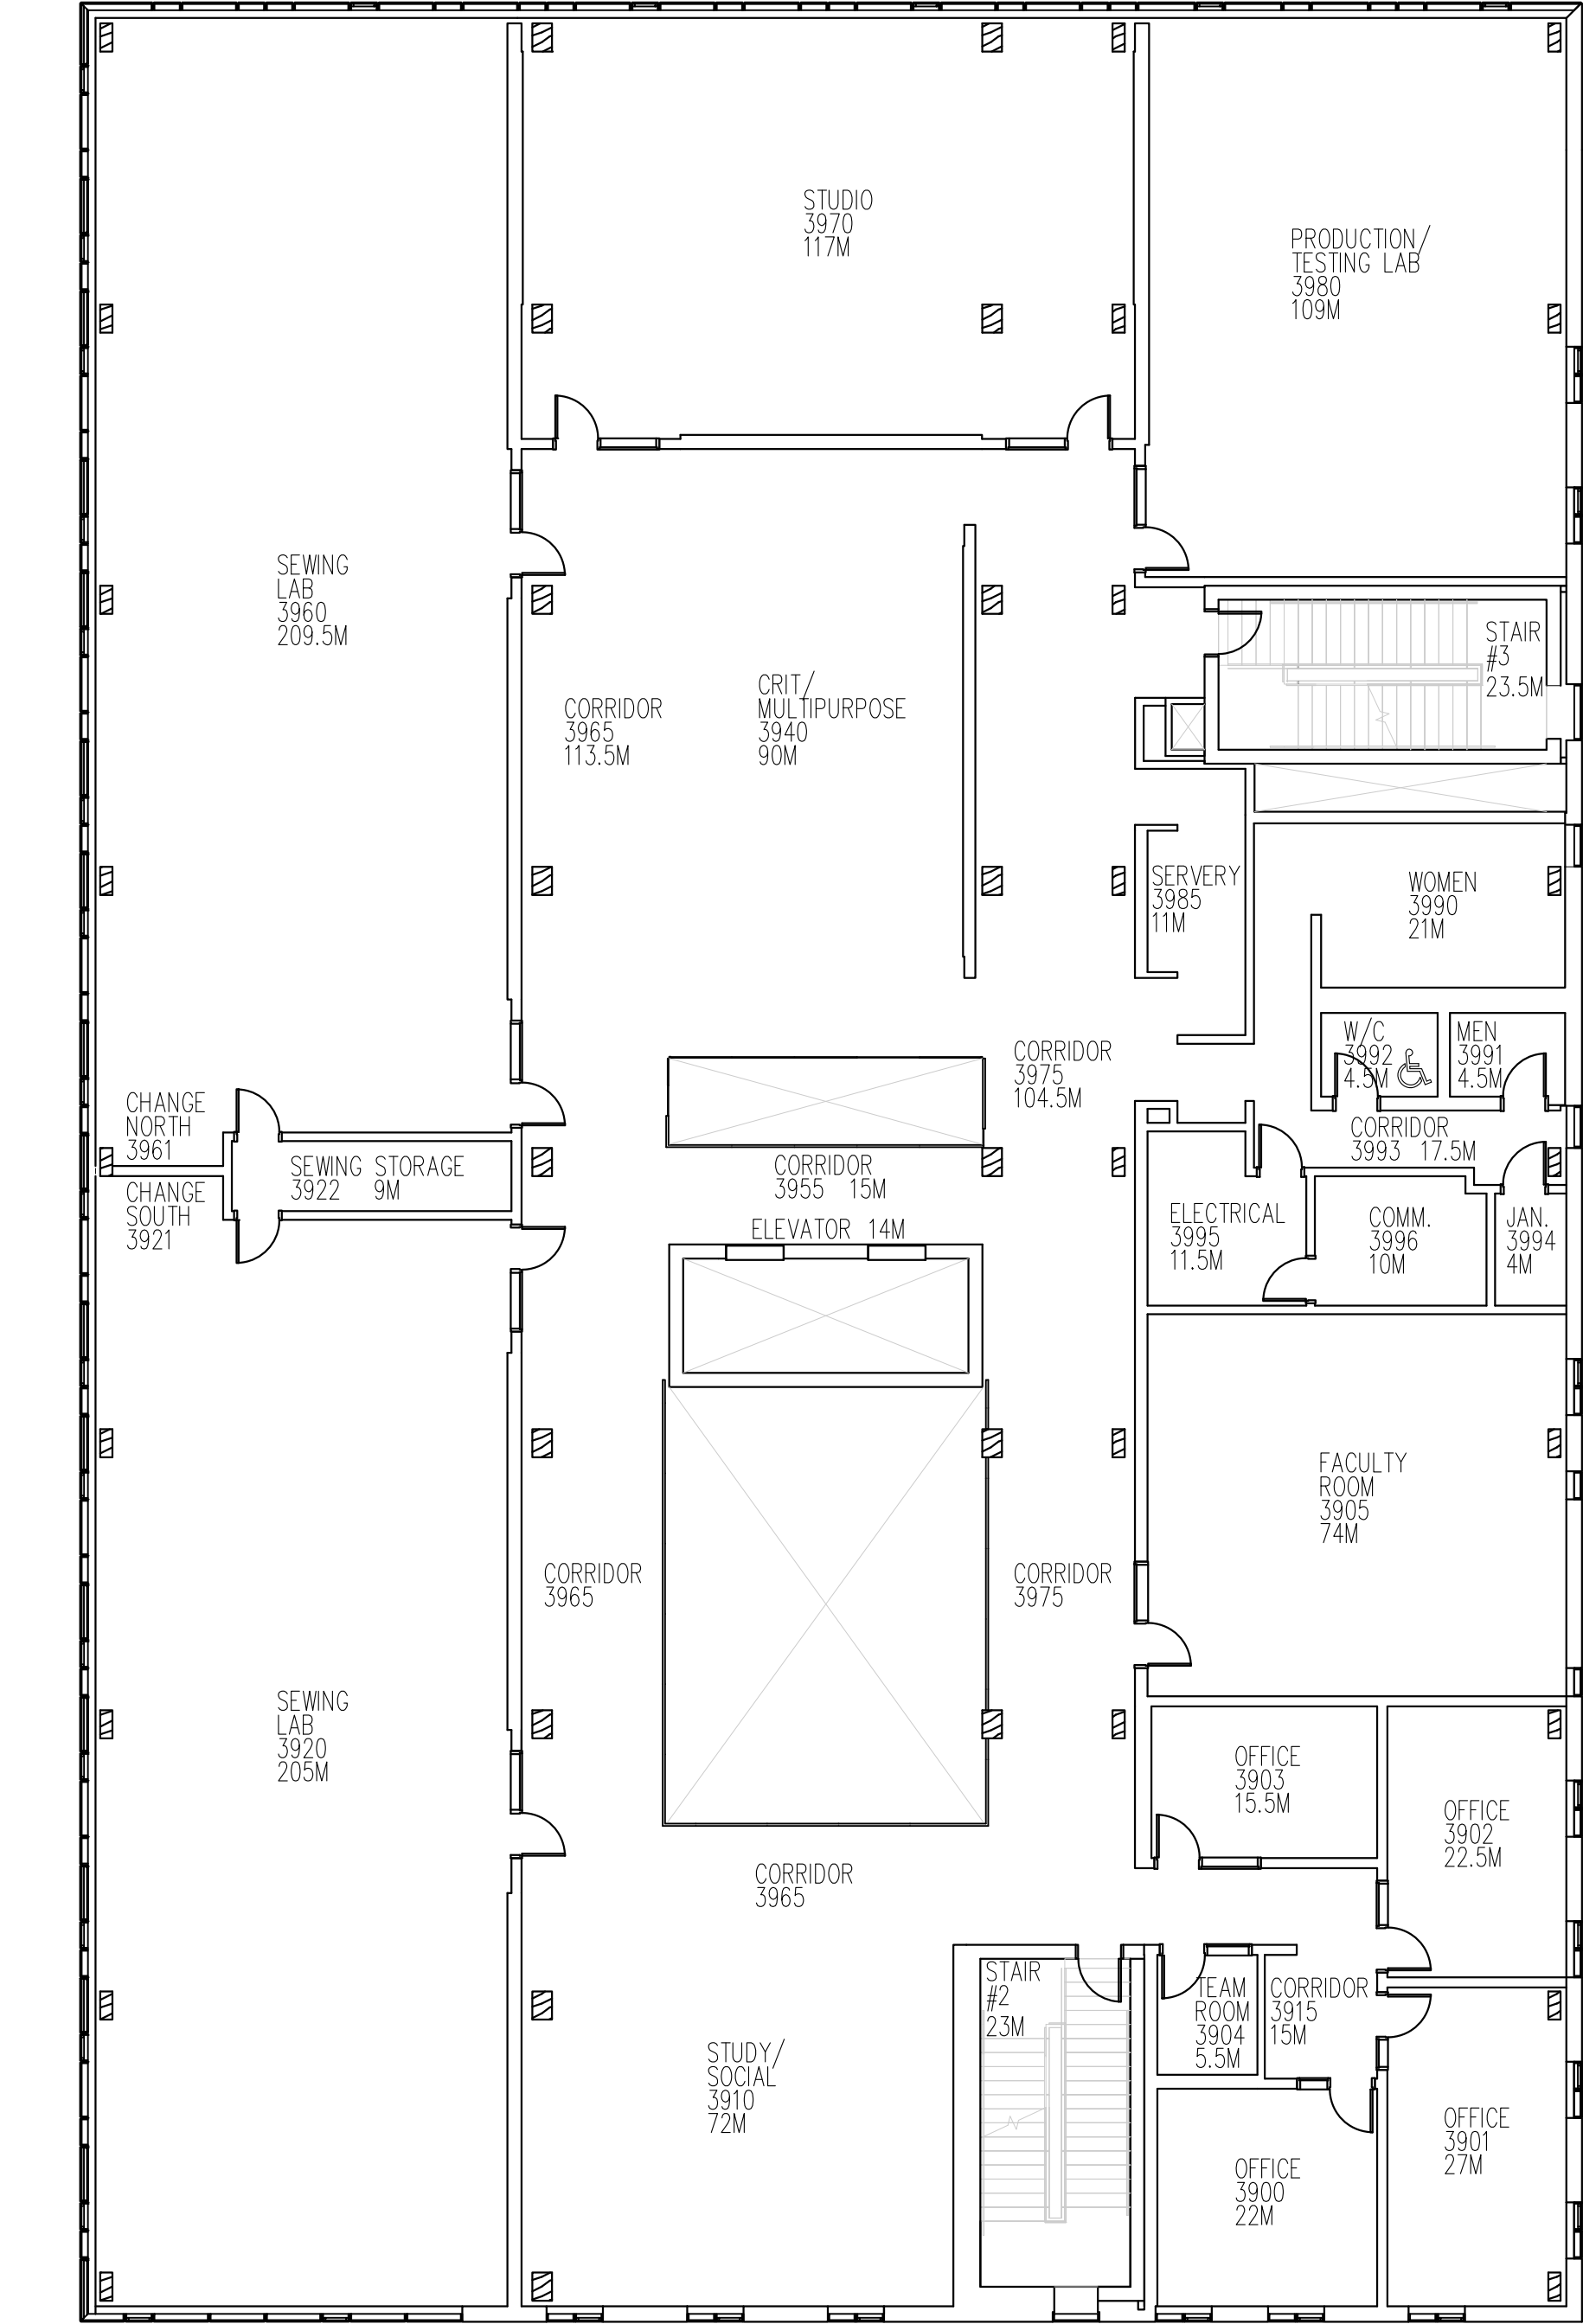

DRAWING TITLE
THIRD FLOOR

DRAWING NUMBER

DRAWN BY
HH

CAMPUS
RICHMOND

DRAWING DATE
DECEMBER 6, 2024

ORIENTATION
NORTH

BUILDING
WILSON SCHOOL OF DESIGN

DRAWING SCALE
NTS



KWANTLEN POLYTECHNIC UNIVERSITY

