


FACILITIES

KWANTLEN POLYTECHNIC UNIVERSITY

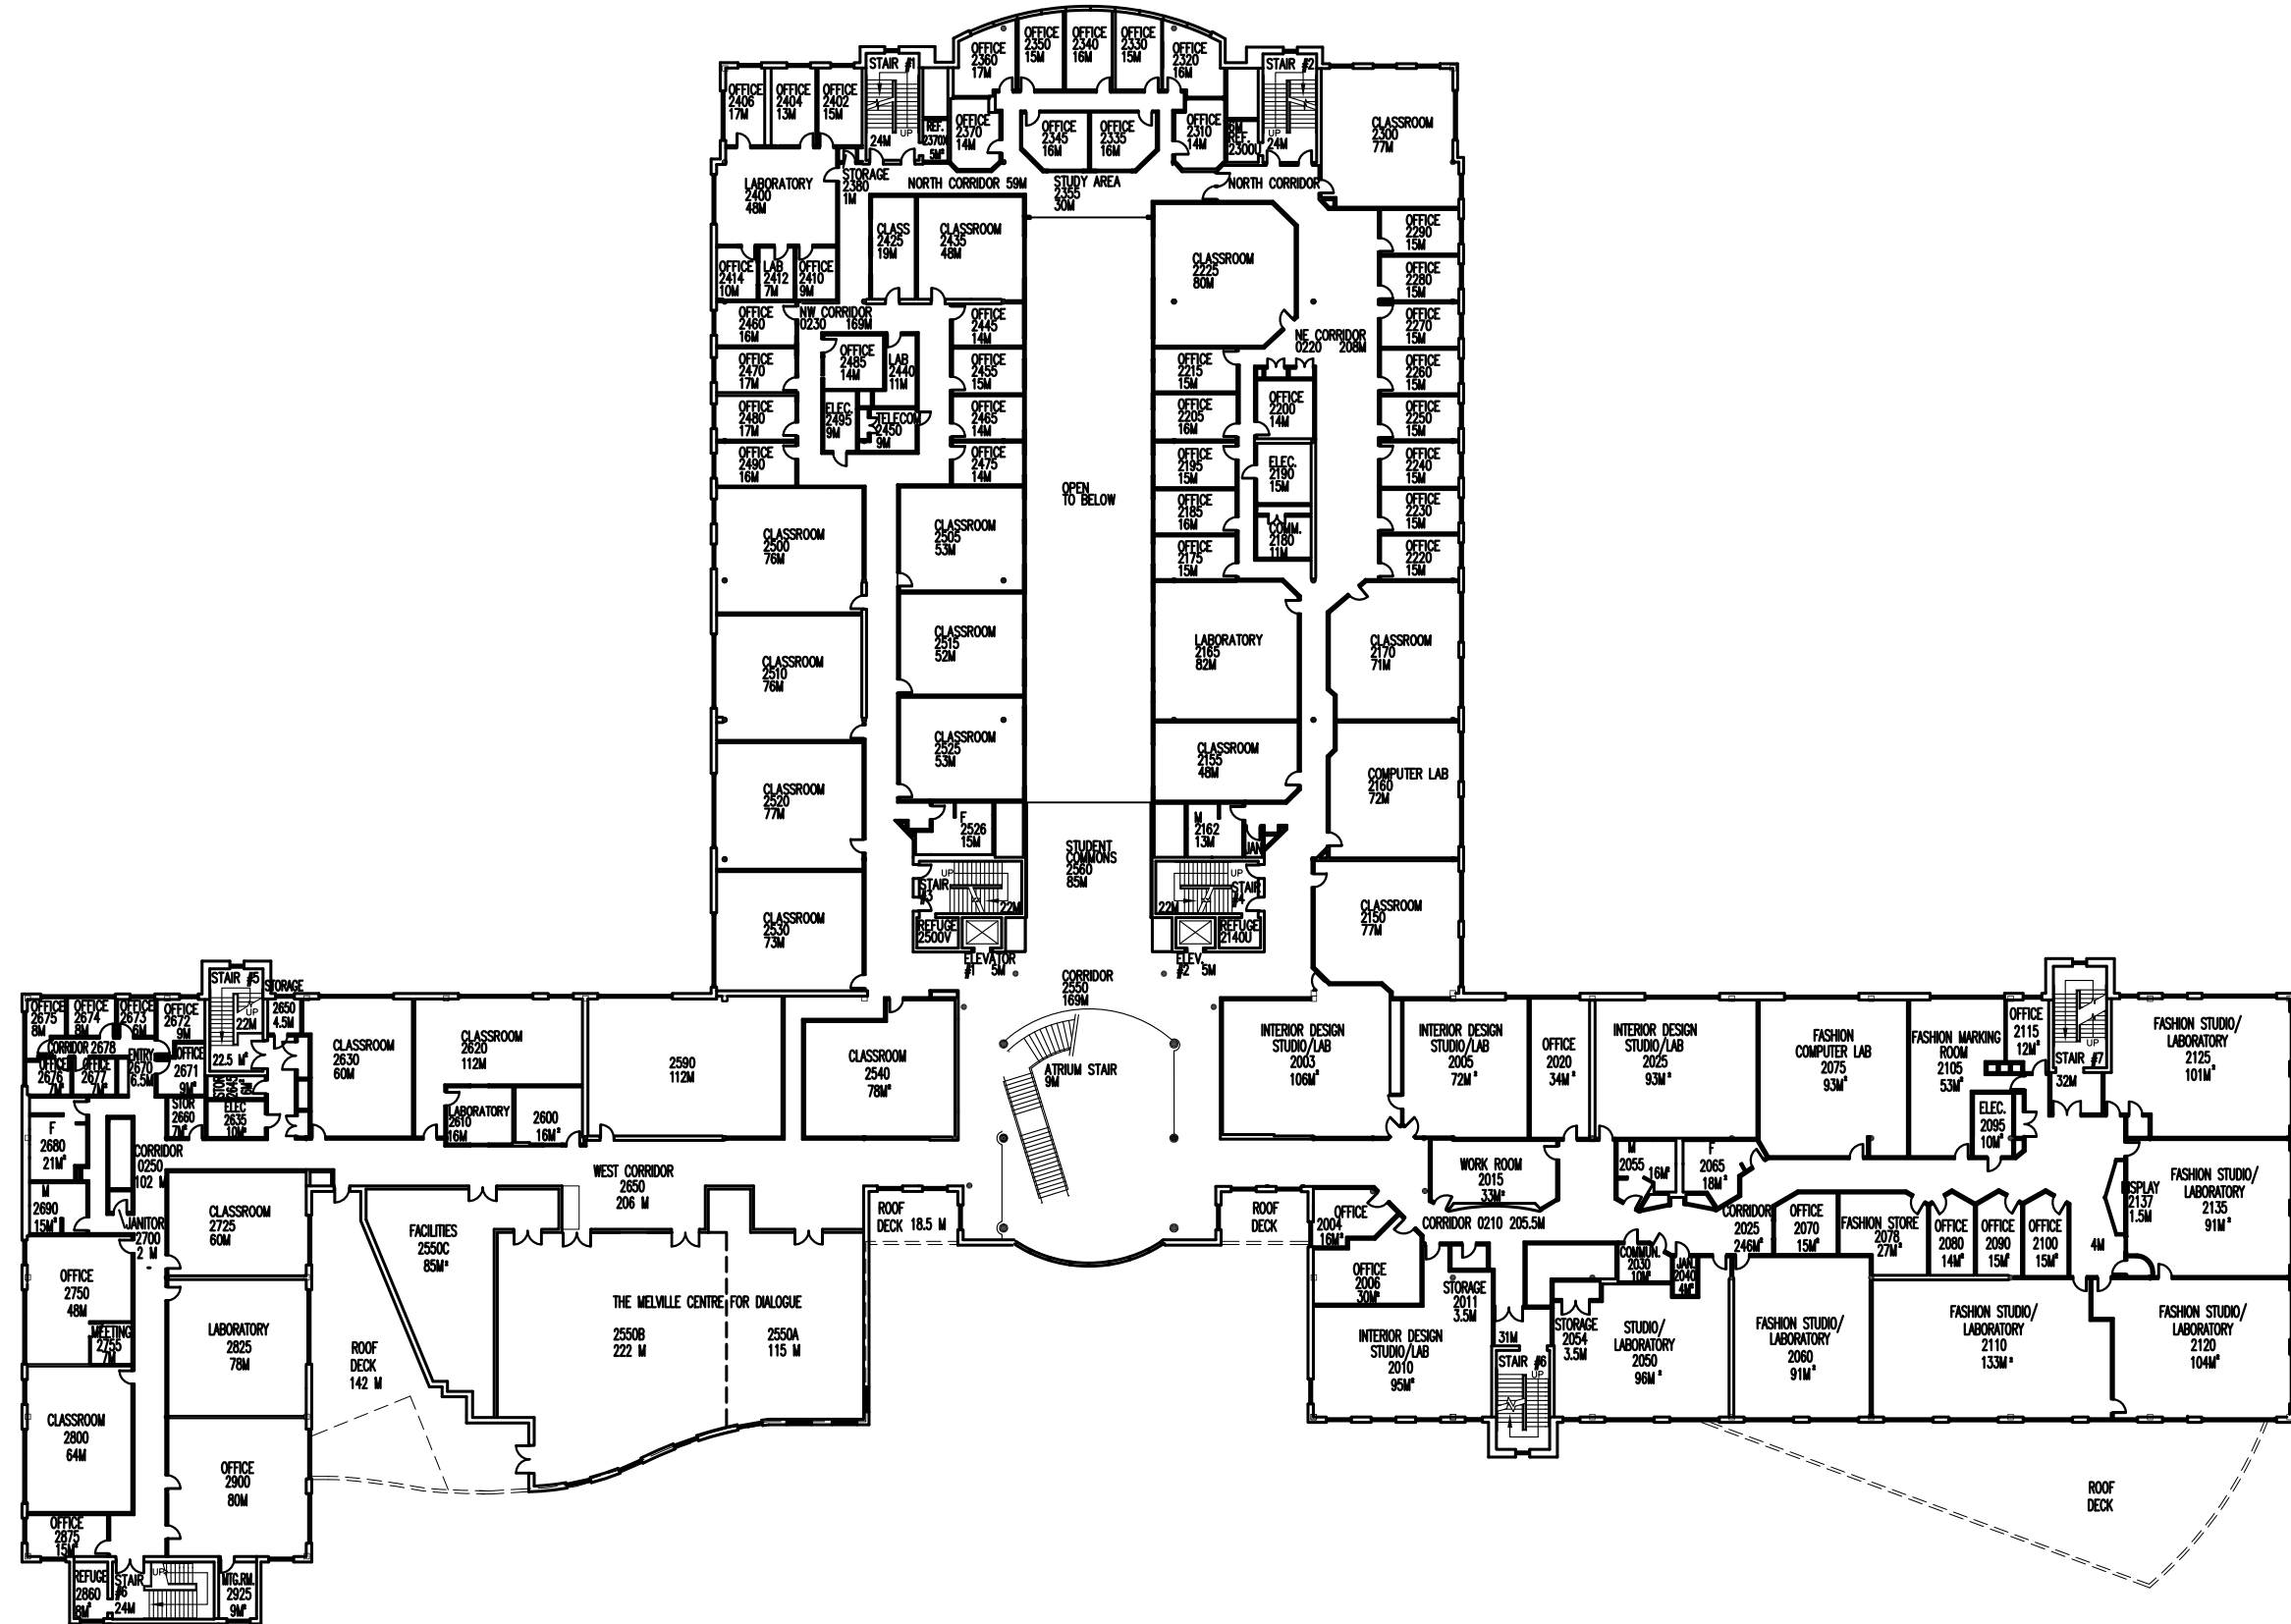

DRAWING TITLE	RICHMOND SECOND FLOOR
CAMPUS LOCATION	RICHMOND
SCALE	NTS

DRAWING NUMBER	DWG# - 1
DATE	OCTOBER 7, 2013
DRAWN BY	ML



**KWANTLEN
POLYTECHNIC
UNIVERSITY**