



ORIENTATION
NORTH

DRAWN BY
MR

DRAWING NUMBER
DWG#1-1


DRAWING DATE
JANUARY 2018

DRAWING SCALE
NTS

DRAWING TITLE
LEVEL TWO

CAMPUS
RICHMOND

BUILDING
WILSON SCHOOL OF DESIGN

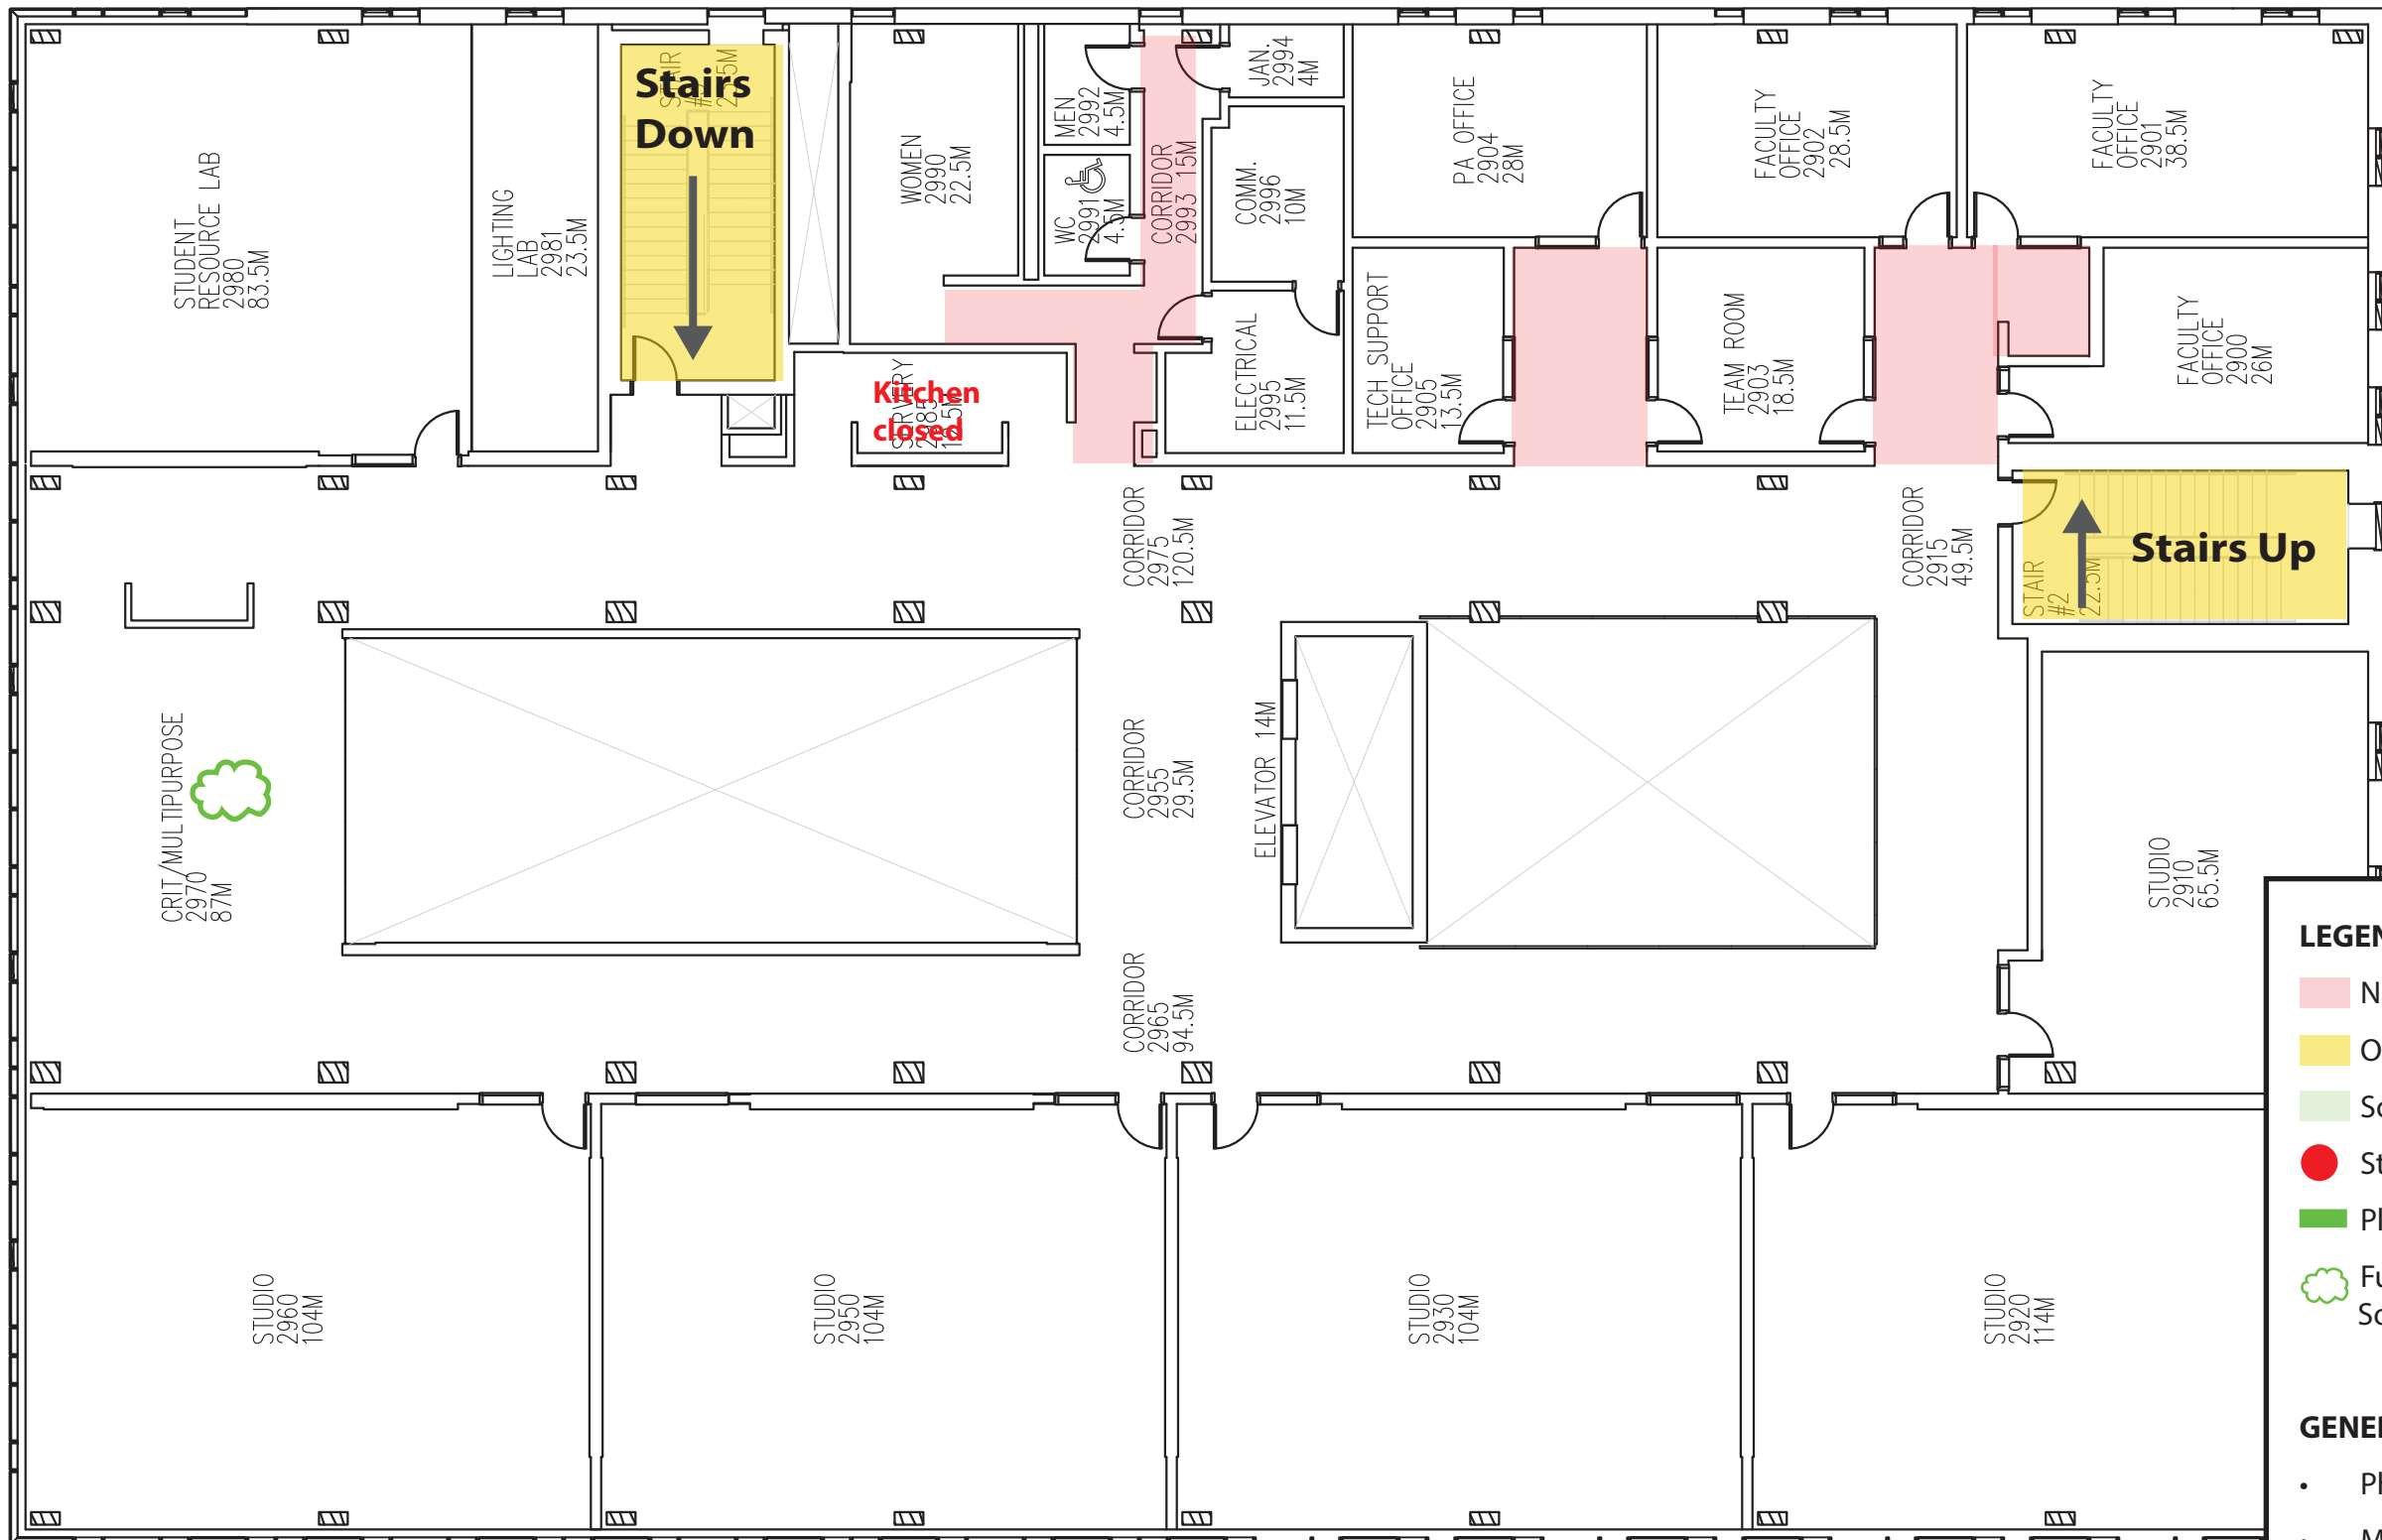

LEGEND

- Narrow Space
- One-Way Flow
- Social Distancing Markers in place
- Stand Here Decal
- Plexiglass Barrier
- Furniture reconfigured to support Social Distancing

GENERAL COVID-19 RESPONSE

- Physical Distancing Signage
- Max. Occupancy Classrooms
- Max. Occupancy Elevators
- Max. Occupancy Washrooms
- Sanitize Shared Equipment Signage

STUDENT RESOURCE LAB
2980
83.5M

LIGHTING LAB
2981
23.5M

Stairs Down
#2
22.5M

WOMEN
2990
22.5M

WC
2991
4.5M

MEN
2992
4.5M

CORRIDOR
2993
15M

COMM.
2996
10M

JAN.
2994
4M

PA OFFICE
2904
28M

FACULTY OFFICE
2902
28.5M

FACULTY OFFICE
2901
38.5M

Kitchen closed

ELECTRICAL
2995
11.5M

TECH SUPPORT OFFICE
2905
13.5M

TEAM ROOM
2903
18.5M

FACULTY OFFICE
2900
26M

CRIT/MUL TIPURPOSE
2970
87M

CORRIDOR
2975
120.5M

CORRIDOR
2955
29.5M

ELEVATOR
14M

CORRIDOR
2915
49.5M

STAIR #2
22.5M

Stairs Up

STUDIO
2910
65.5M

STUDIO
2960
104M

STUDIO
2950
104M

STUDIO
2930
104M

STUDIO
2920
114M