


FACILITIES

KWANTLEN POLYTECHNIC UNIVERSITY

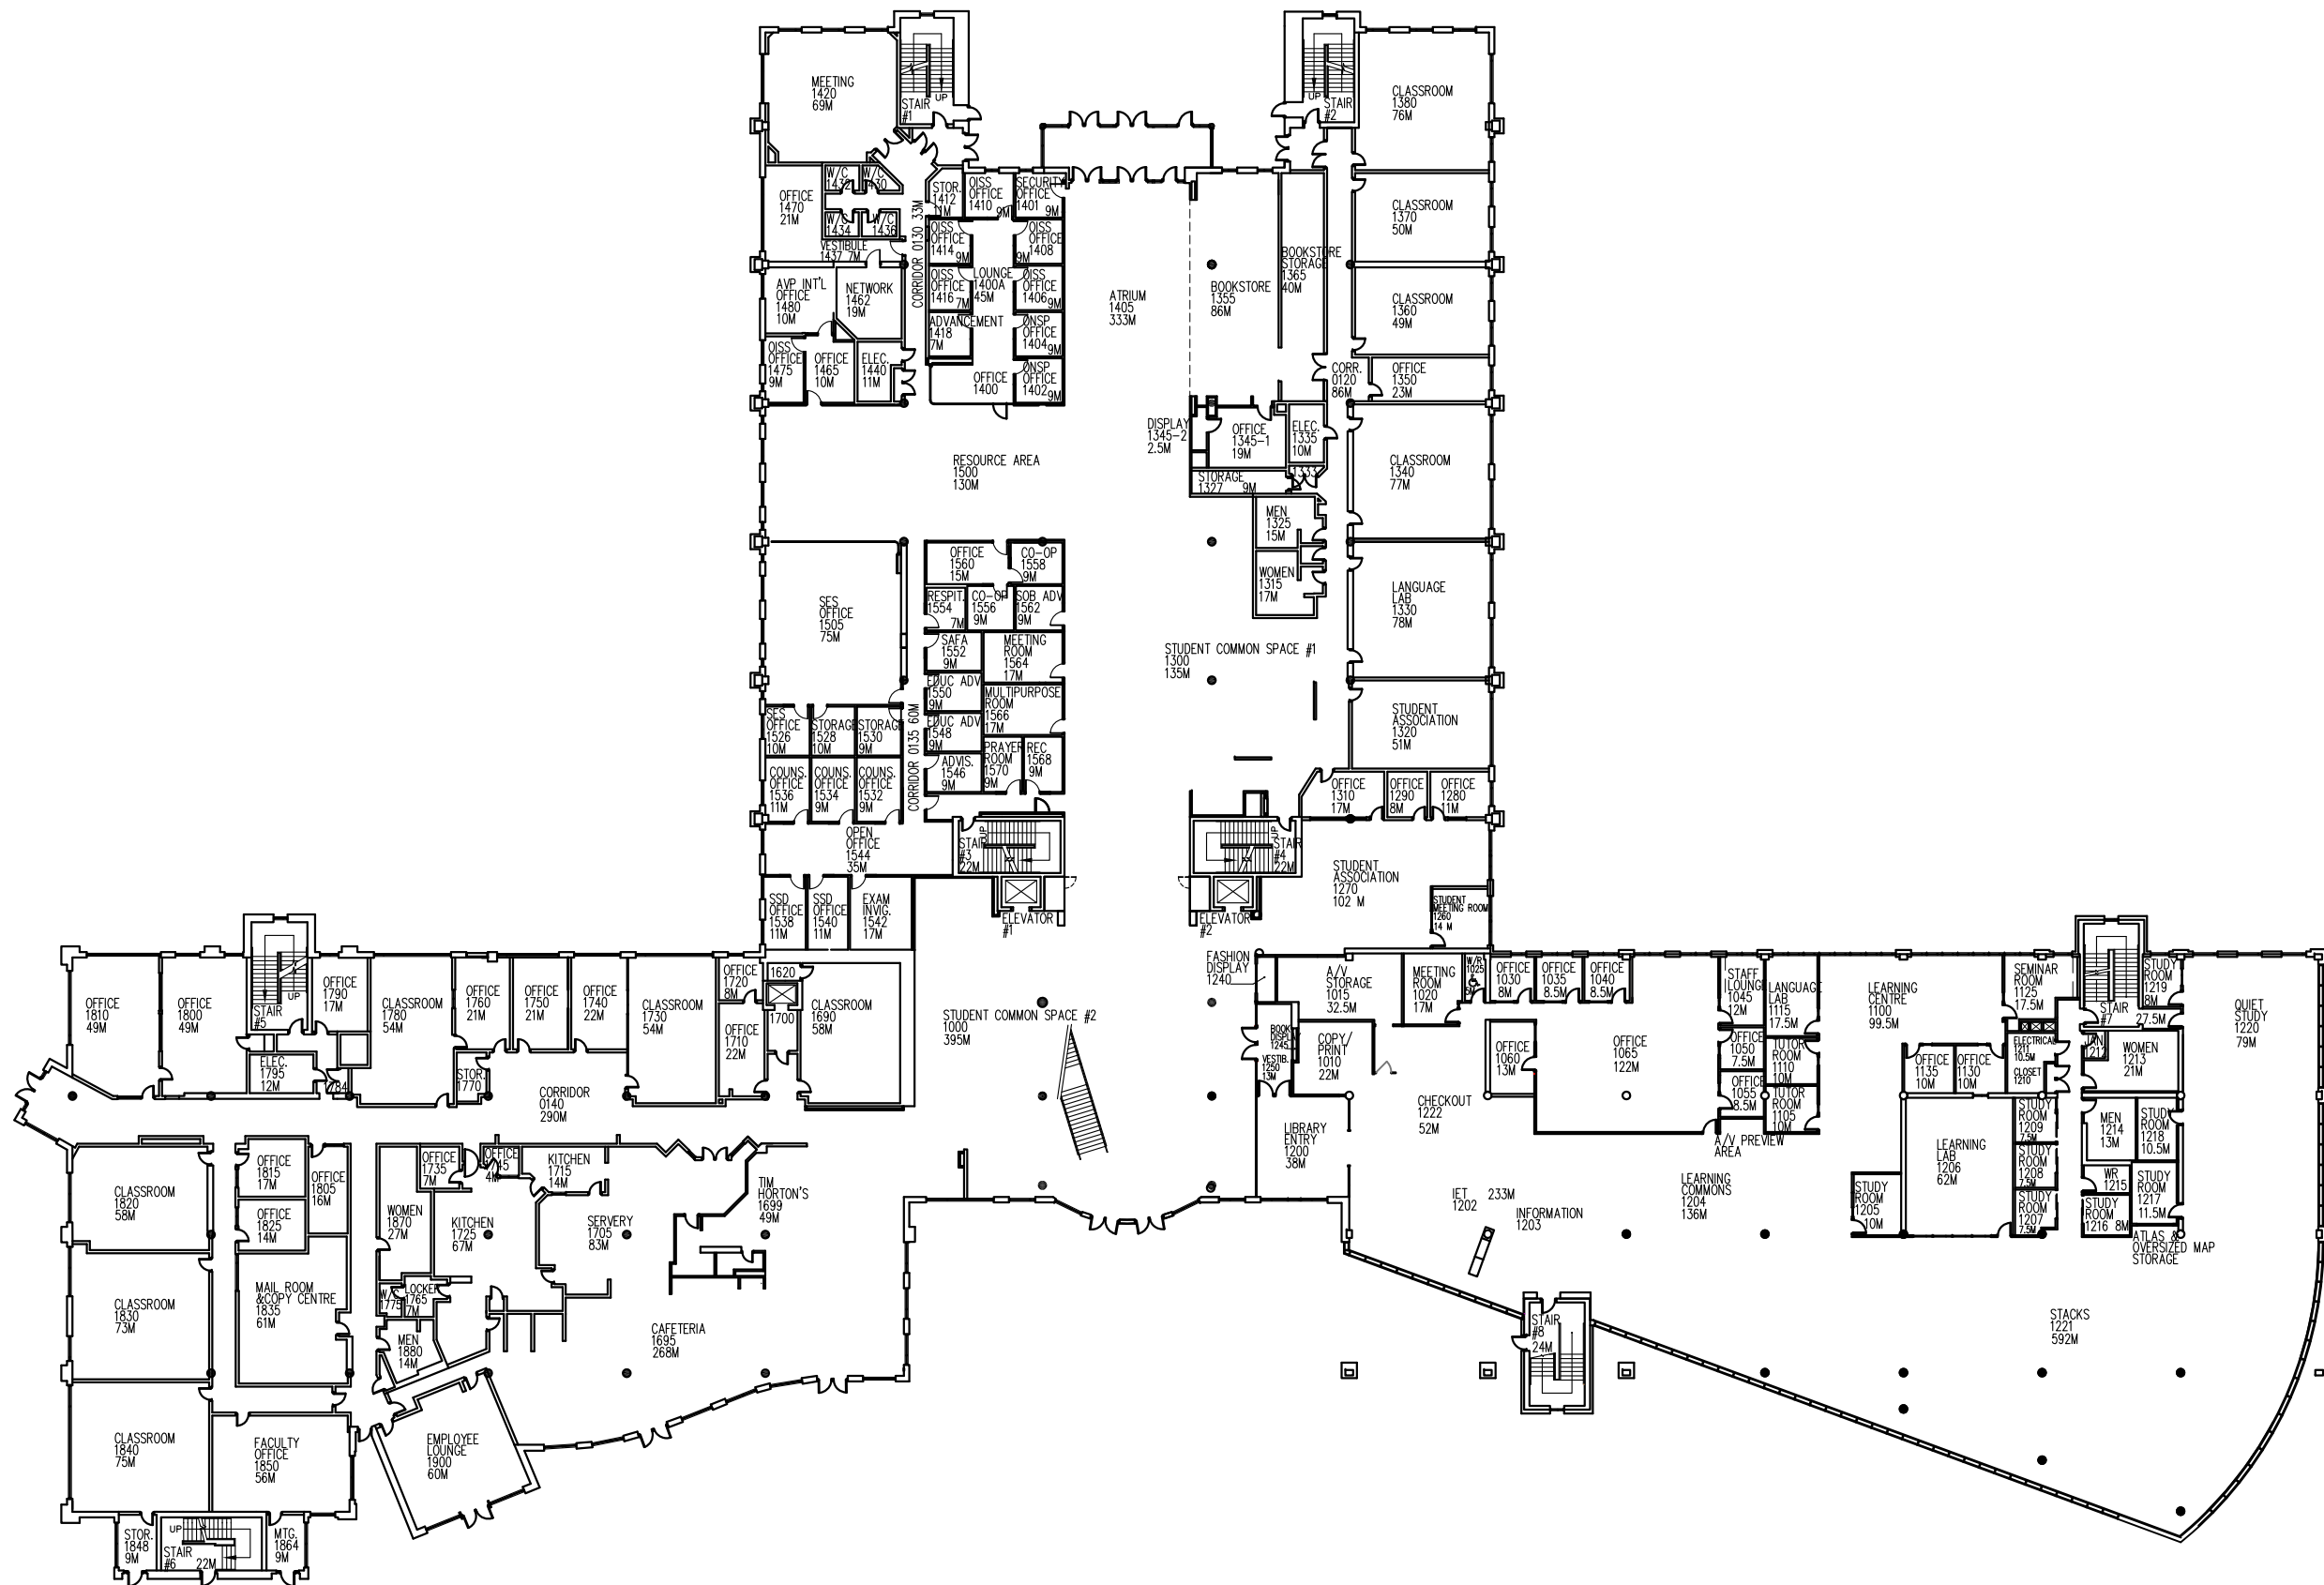

DRAWING TITLE
RICHMOND MAIN FLOOR

CAMPUS LOCATION

RICHMOND

SCALE

NTS

DRAWING NUMBER

DWG# - 1

DATE

JULY 2013

DRAWN BY

ML